


Angermunder Straße

WR 0
|| 30°
0,7

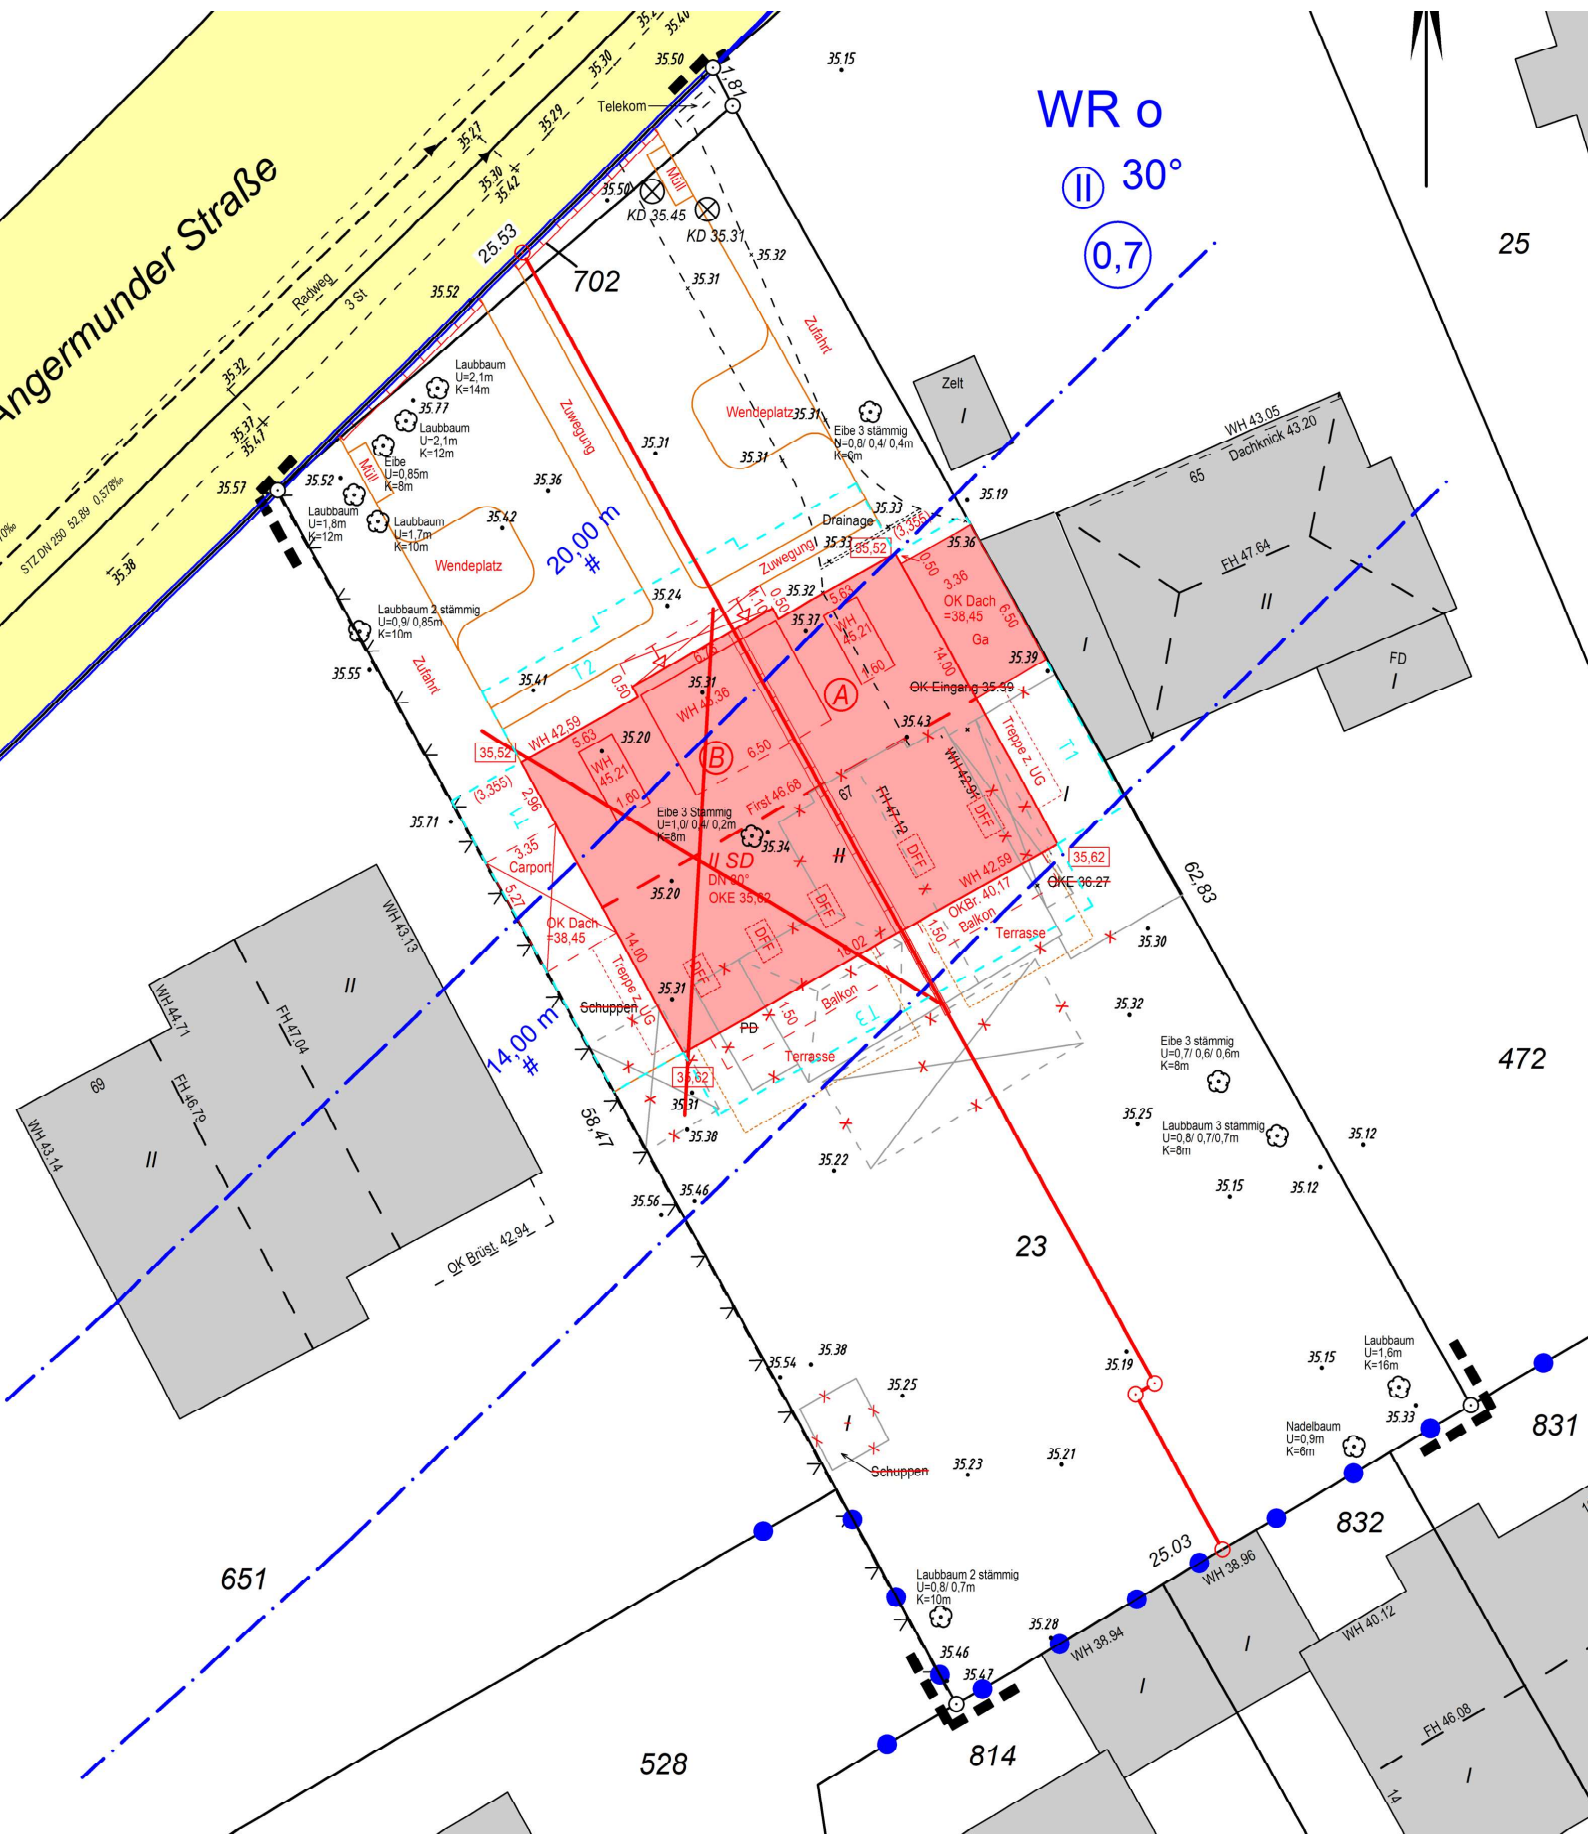

25

472

831

651

528

814

832

WH 40.12

FH 46.08