


KD=37,83  
KS=35,75

Anschluß der Grundstücksentwässerung von  
Schmutz- und Regenwasser an das  
vorhandene Entwässerungssystem

Alte Stadtgrenze

⊙ = 34,0m

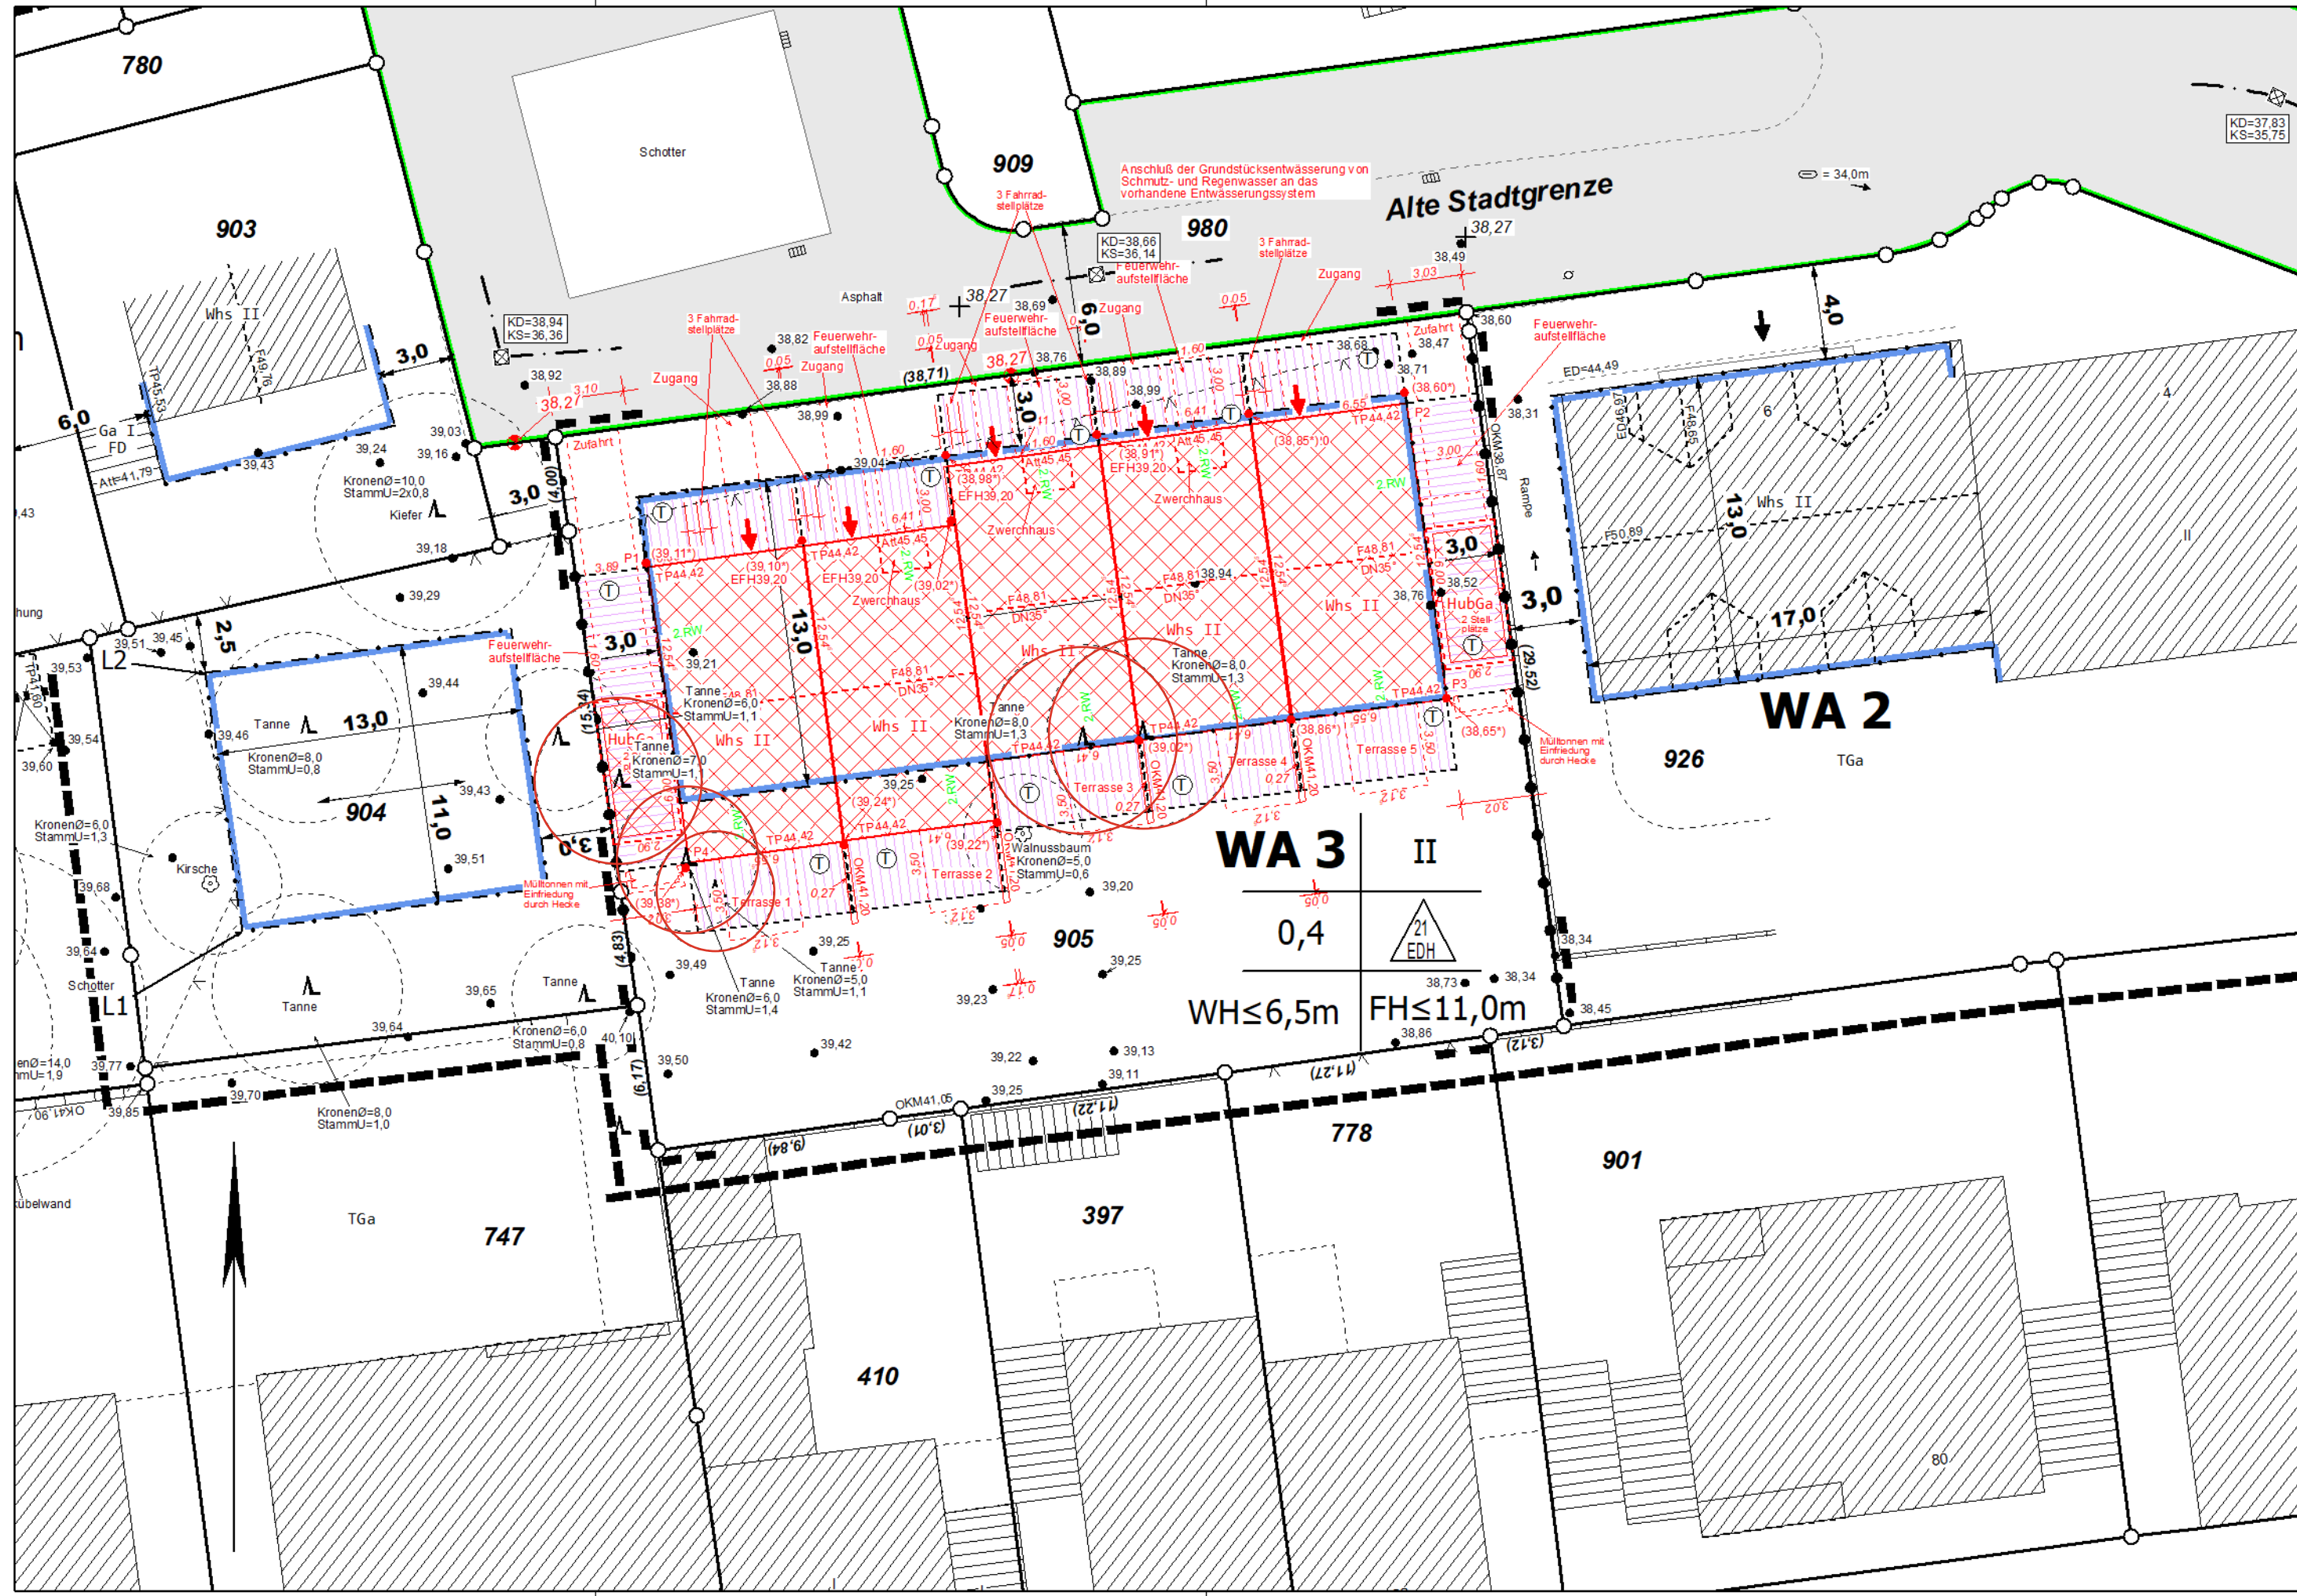

780

903

909

980

6,0

3,0

3,0

3,0

3,0

3,0

3,0

3,0










2,5

13,0

11,0

13,0

13,0














WA 2

WA 3

0,4

WH ≤ 6,5m

FH ≤ 11,0m

21  
EDH

747

397

778

901

410

80

