


10.78

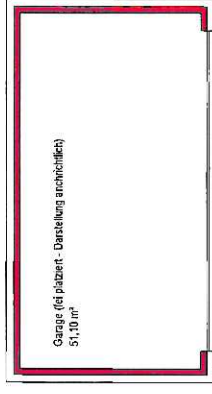


5.89

23.33

29.67

14.25

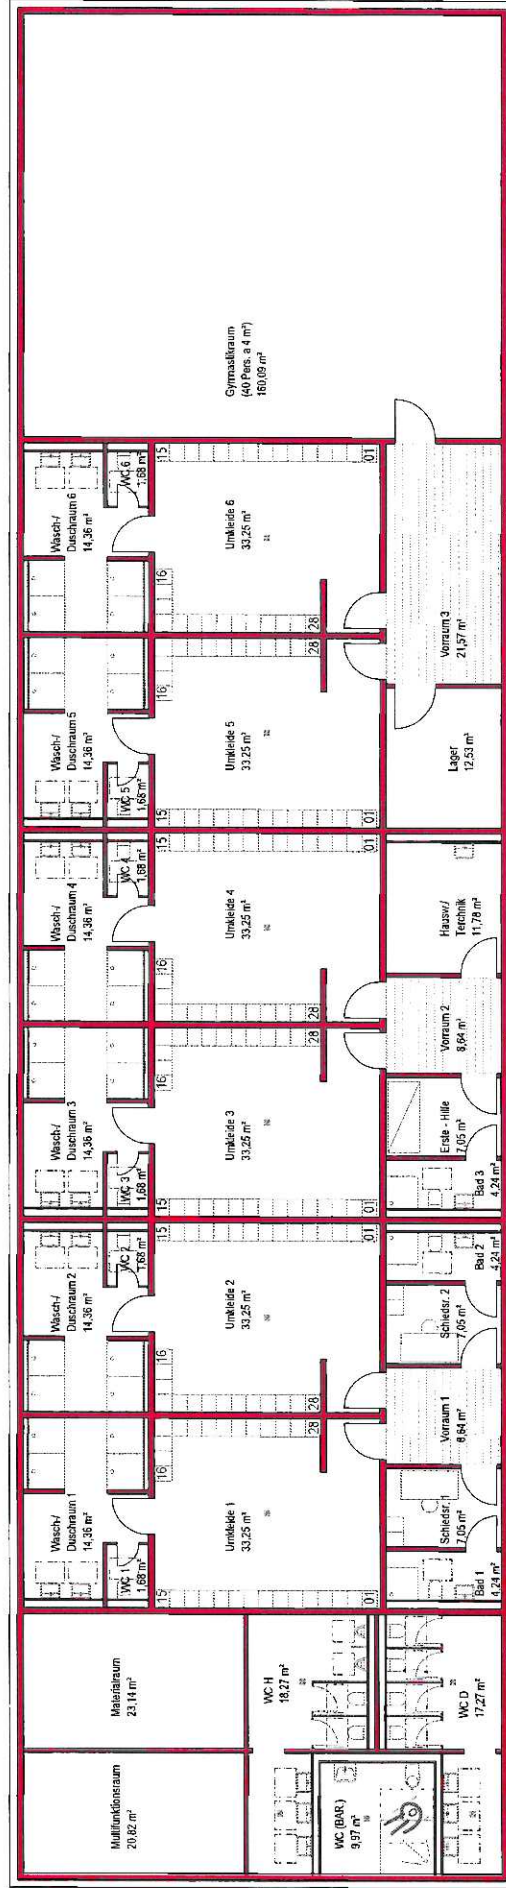

Außensportarten: ca. 349,07 m²
 Gymnastikbereich: 292,77 m²
Gesamt: ca. 641,84 m²