


SCHNITT A-A M 1:250

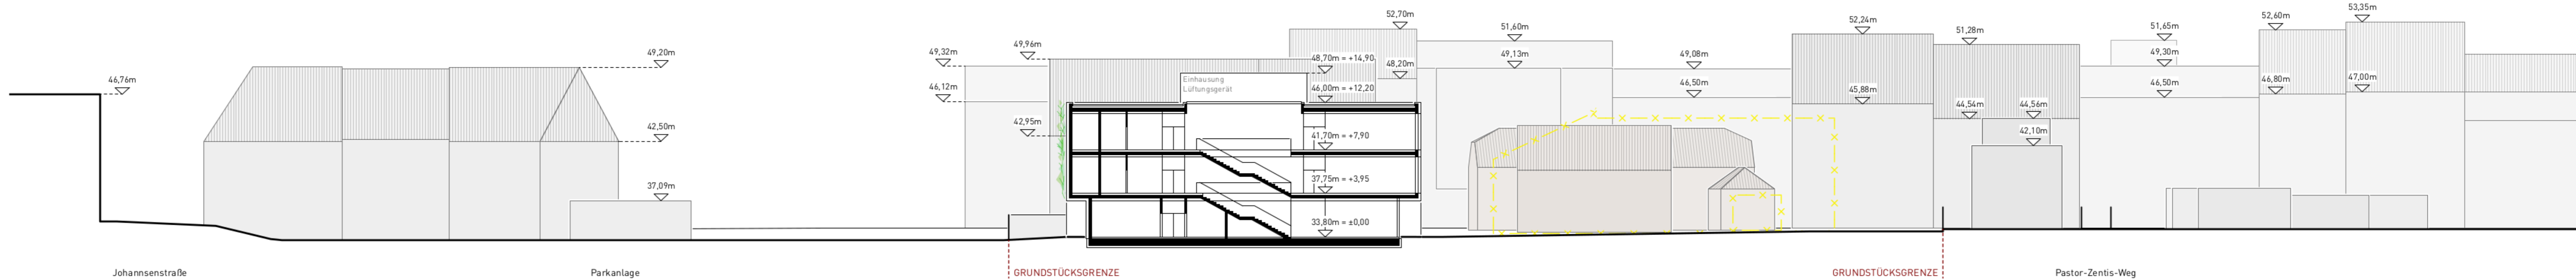

SCHNITT B-B M 1:250